


# BEBAUUNGSPLAN

# SONTHEIM - AM WASSERHAUS II (SÜD)

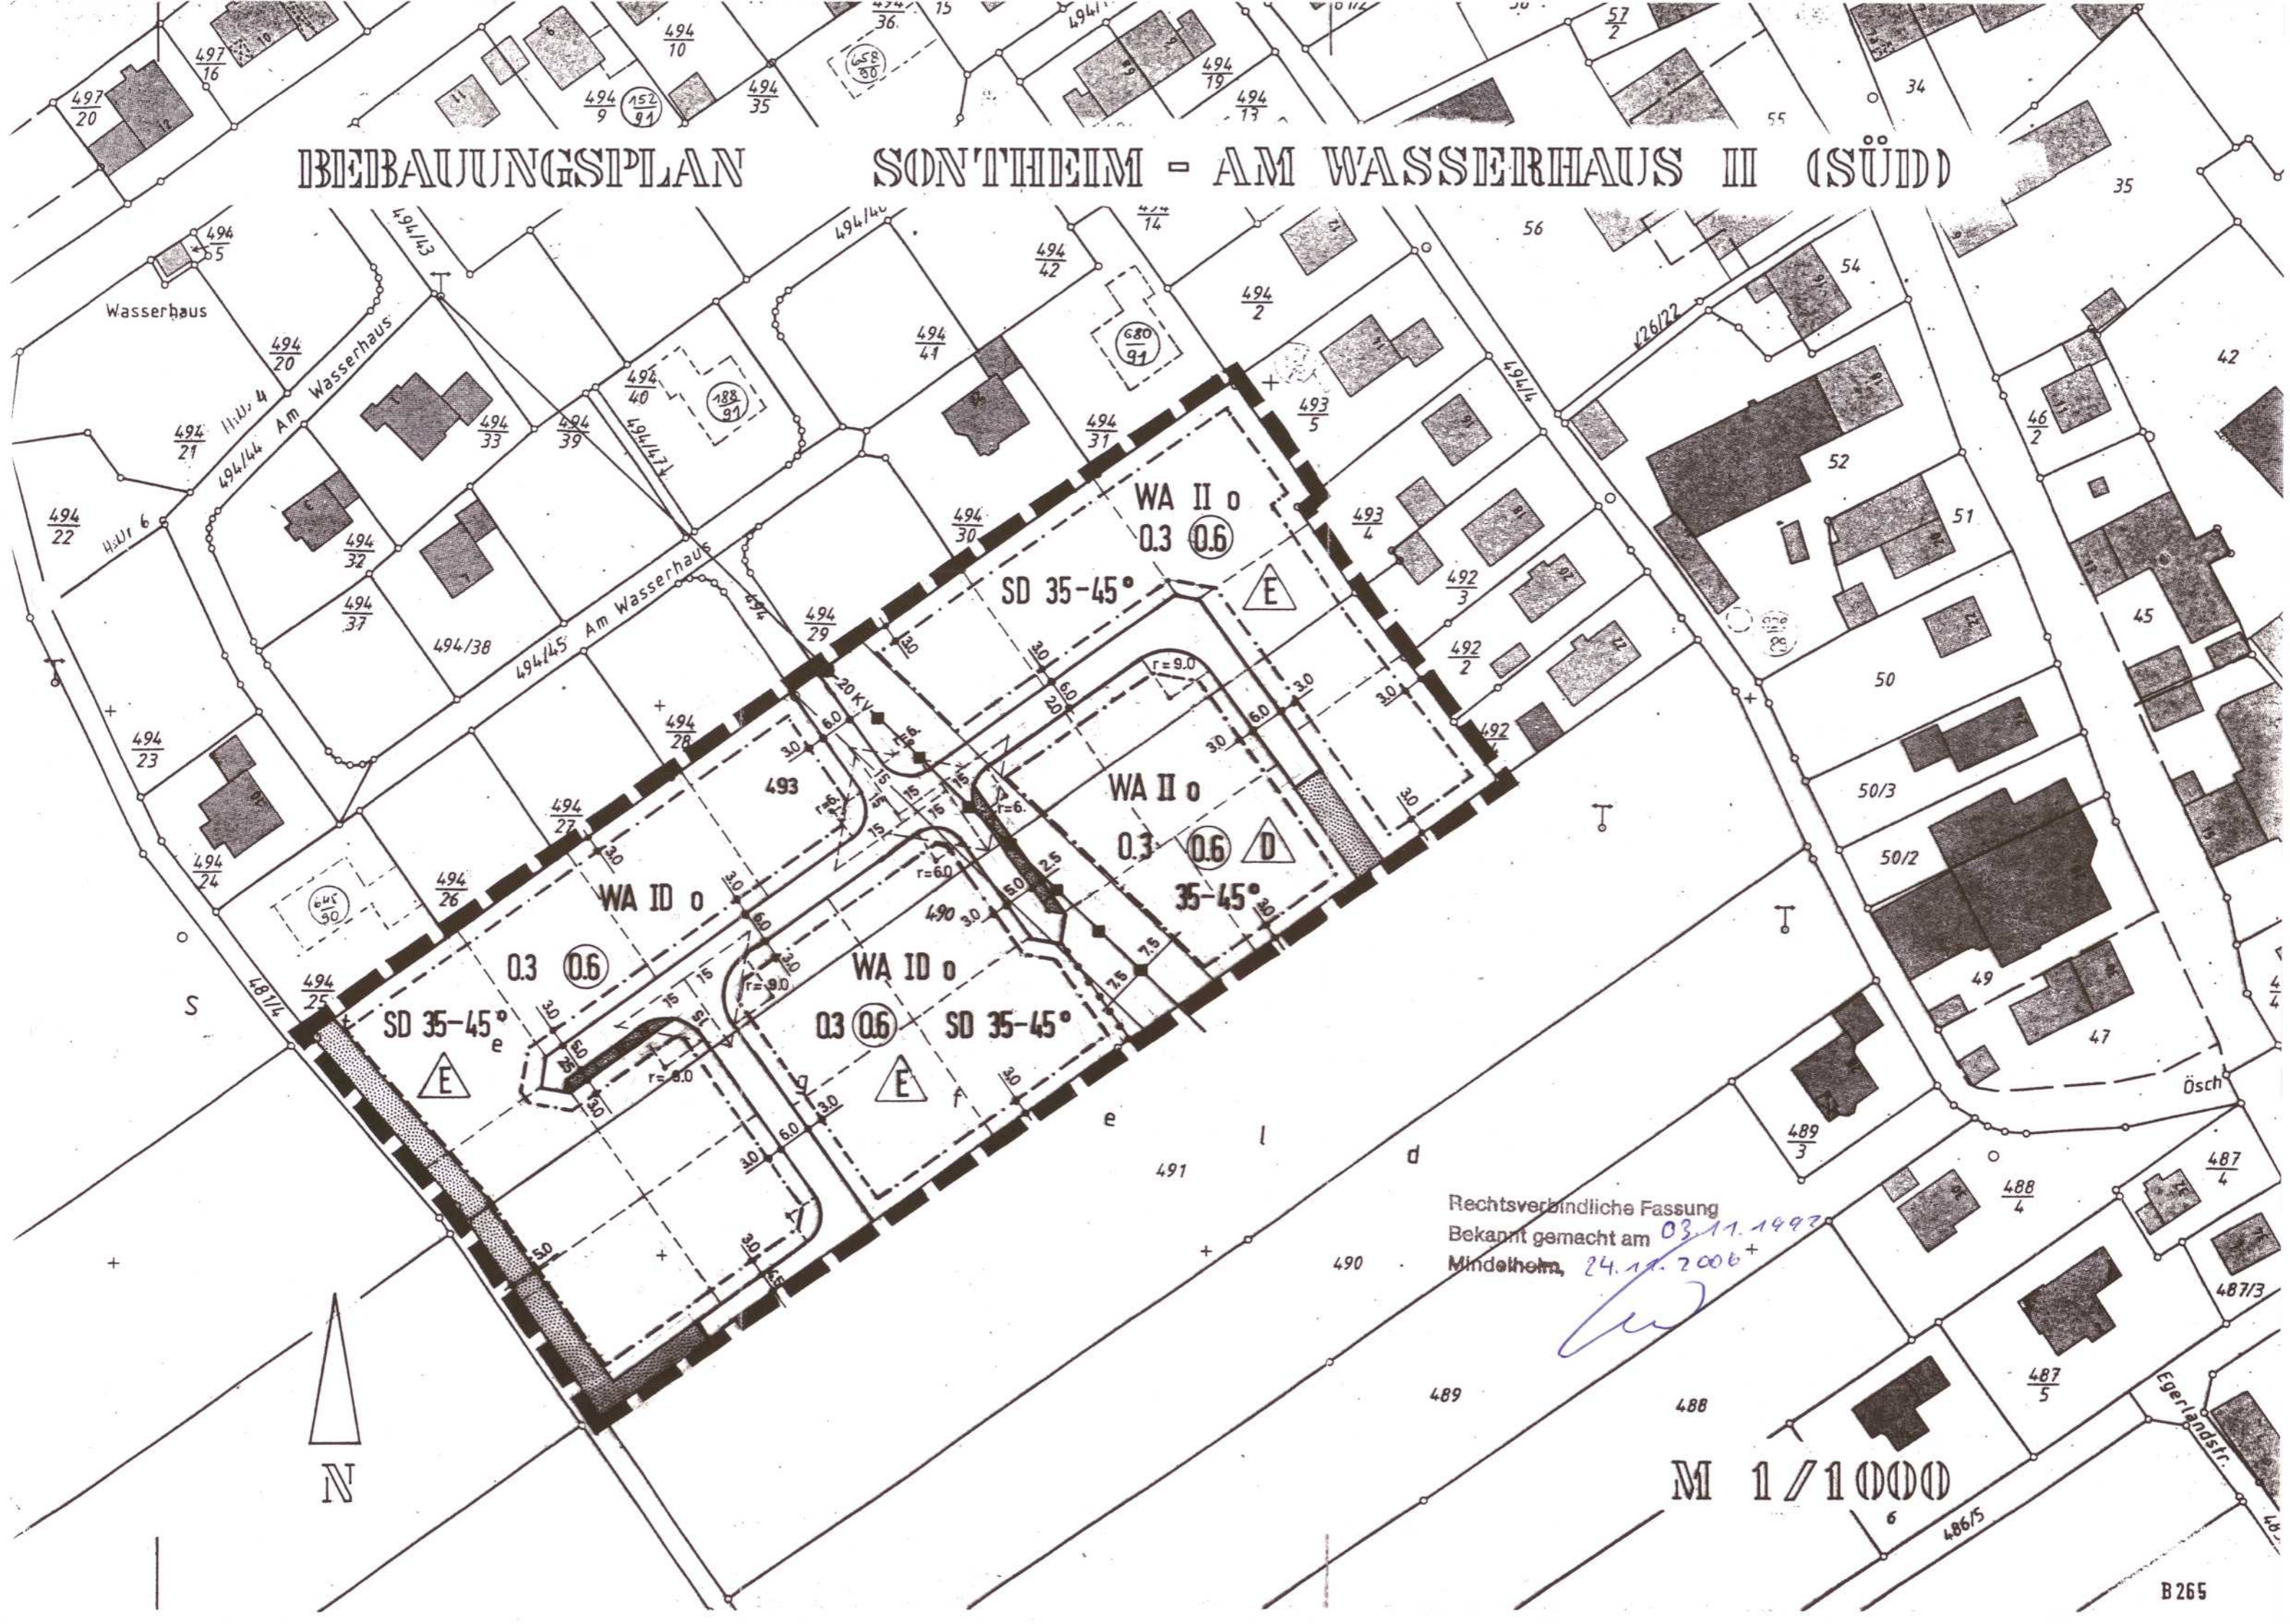

WA II o  
0.3 (0.6)

SD 35-45°

WA II o  
0.3 (0.6)

SD 35-45°

WA ID o  
0.3 (0.6)

SD 35-45°

WA ID o  
0.3 (0.6)

SD 35-45°

Rechtsverbindliche Fassung  
Bekannt gemacht am 03.11.1993  
Mindelheim, 24.11.2006

*[Handwritten signature]*



M 1 / 1 0 0 0 0